


# KINSLO<sup>®</sup>

GLASSWALL SYSTEMS

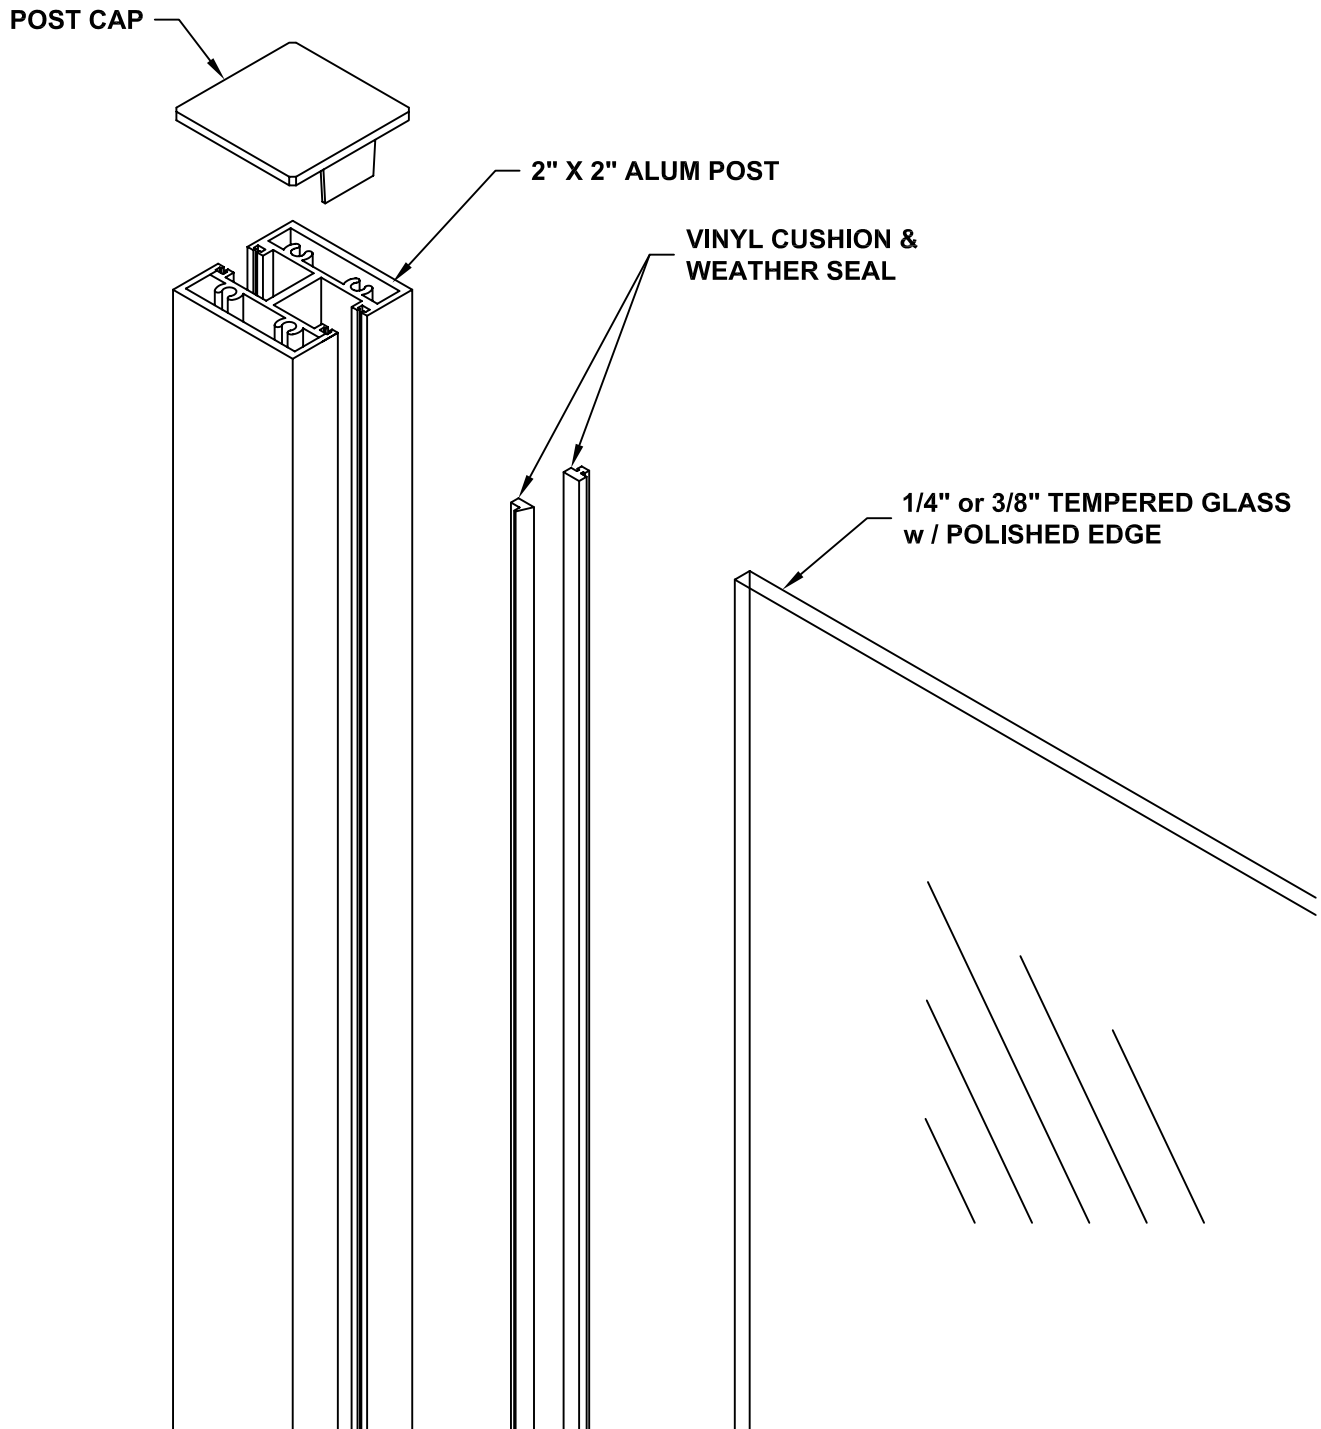

**GLASS POOL ENCLOSURE - DETAIL 1**