


# KINSLO®

GLASSWALL SYSTEMS

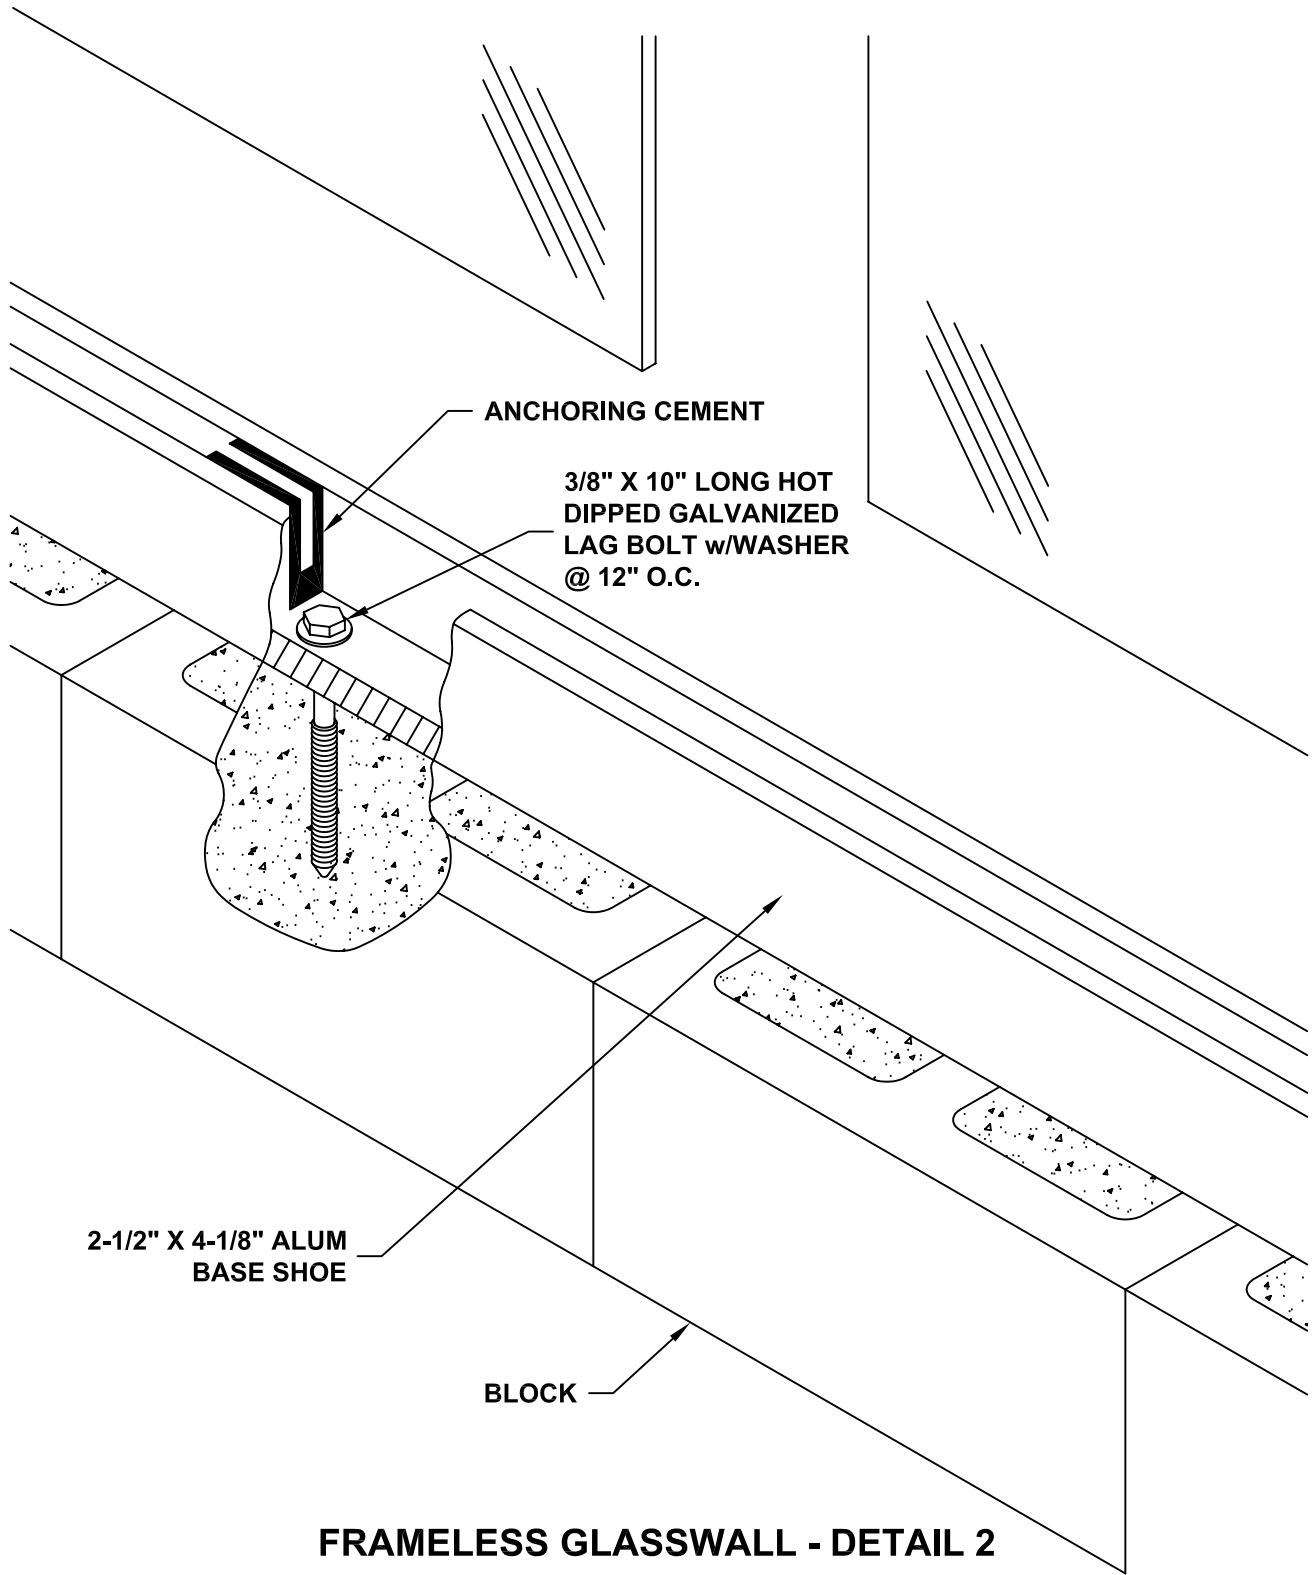

**FRAMELESS GLASSWALL - DETAIL 2**