


KINSLO[®]

GLASSWALL SYSTEMS

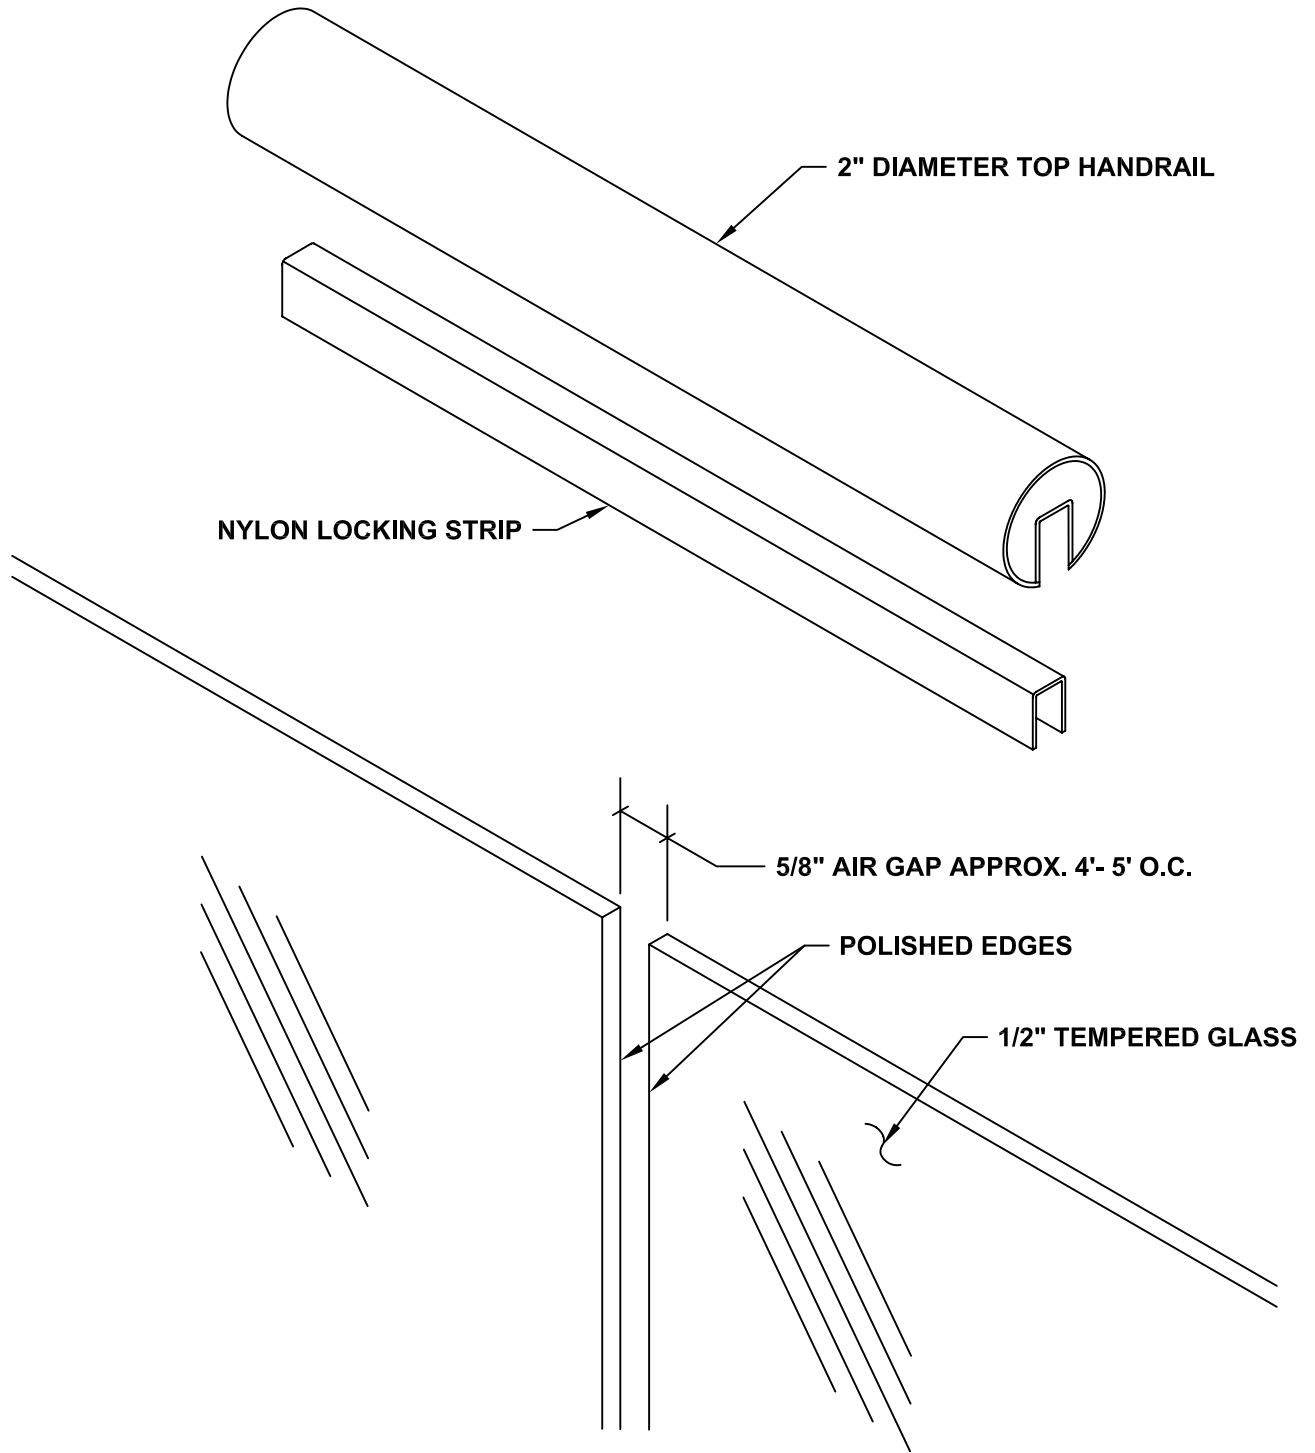

FRAMELESS GLASS HANDRAIL - DETAIL 1