


KINSLO®

GLASSWALL SYSTEMS

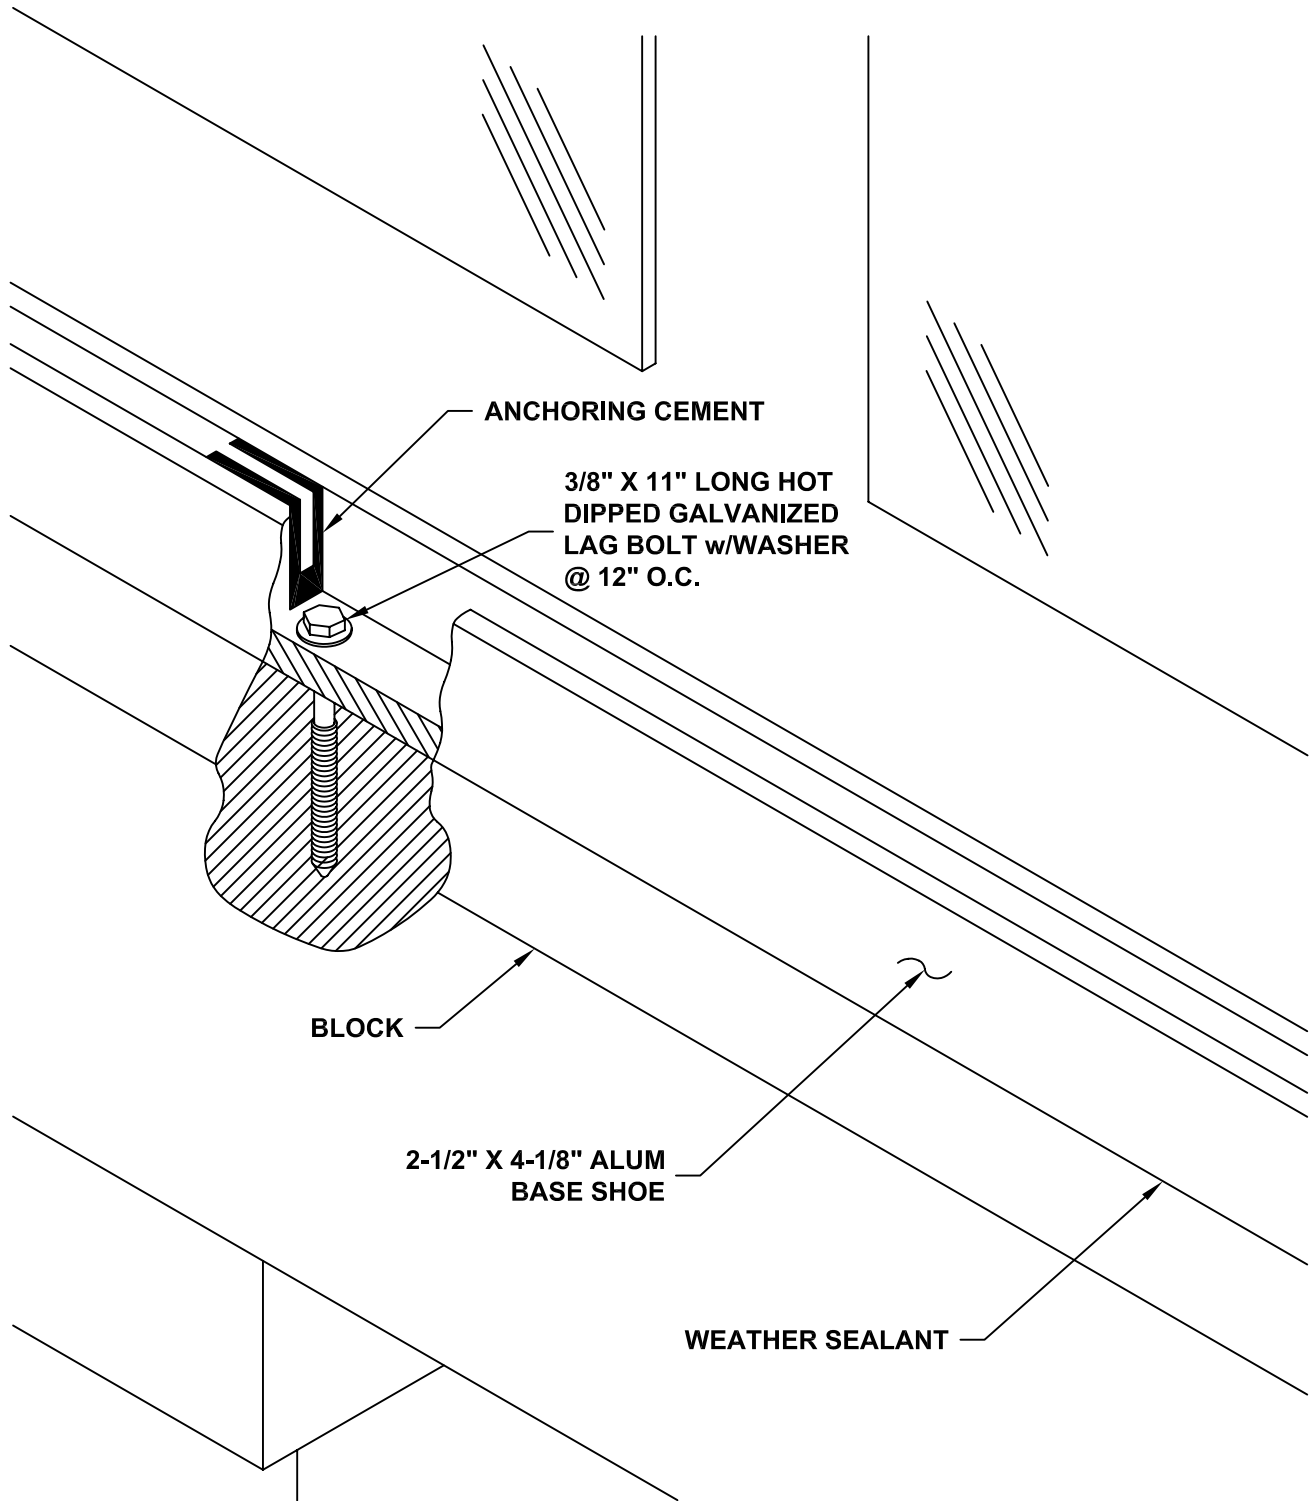

FRAMELESS GLASS HANDRAIL - DETAIL 2