


KINSLO[®]

GLASSWALL SYSTEMS

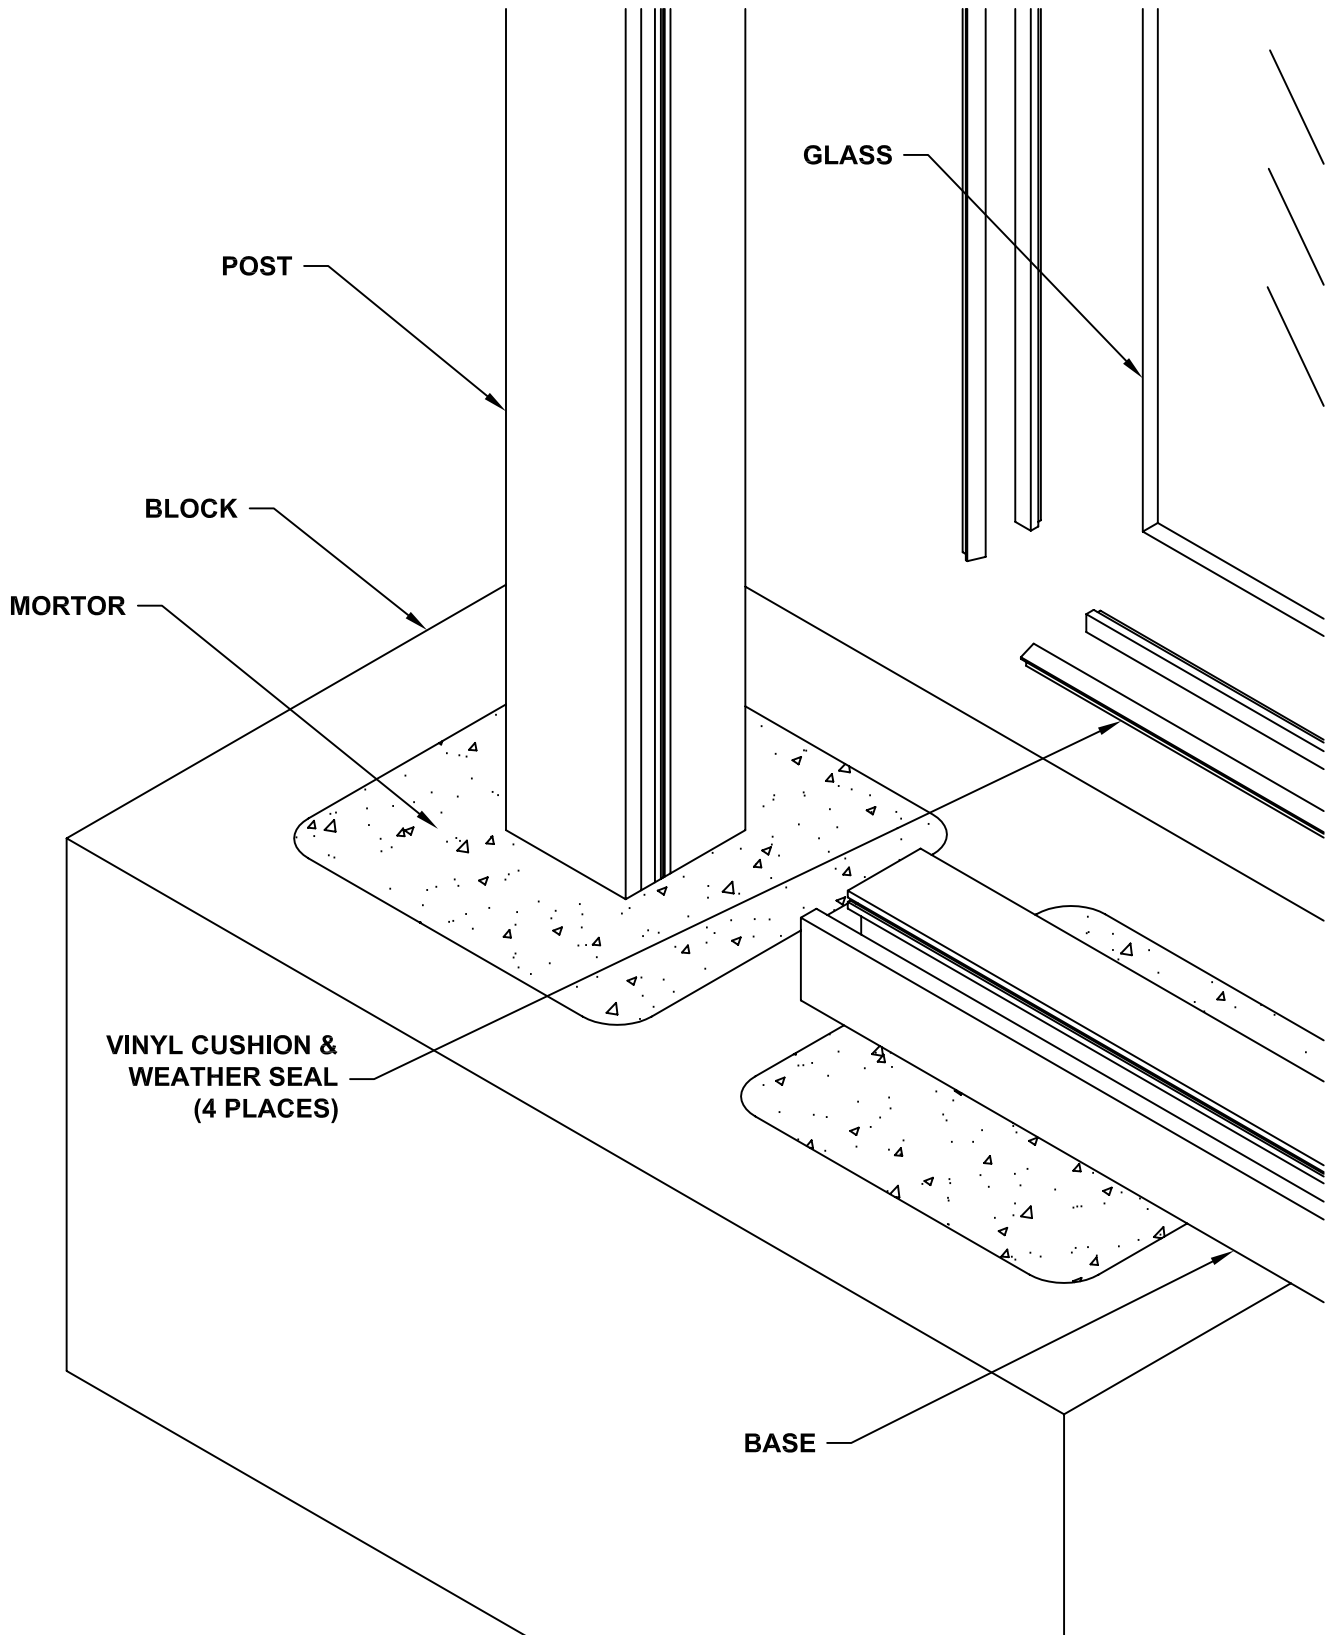

GLASSWALL SERIES - DETAIL 2