


# KINSLO®

GLASSWALL SYSTEMS

1533-A E. McFadden  
 Santa Ana, CA 92705  
 (714) 568-1598  
 (714) 568-1599 FAX

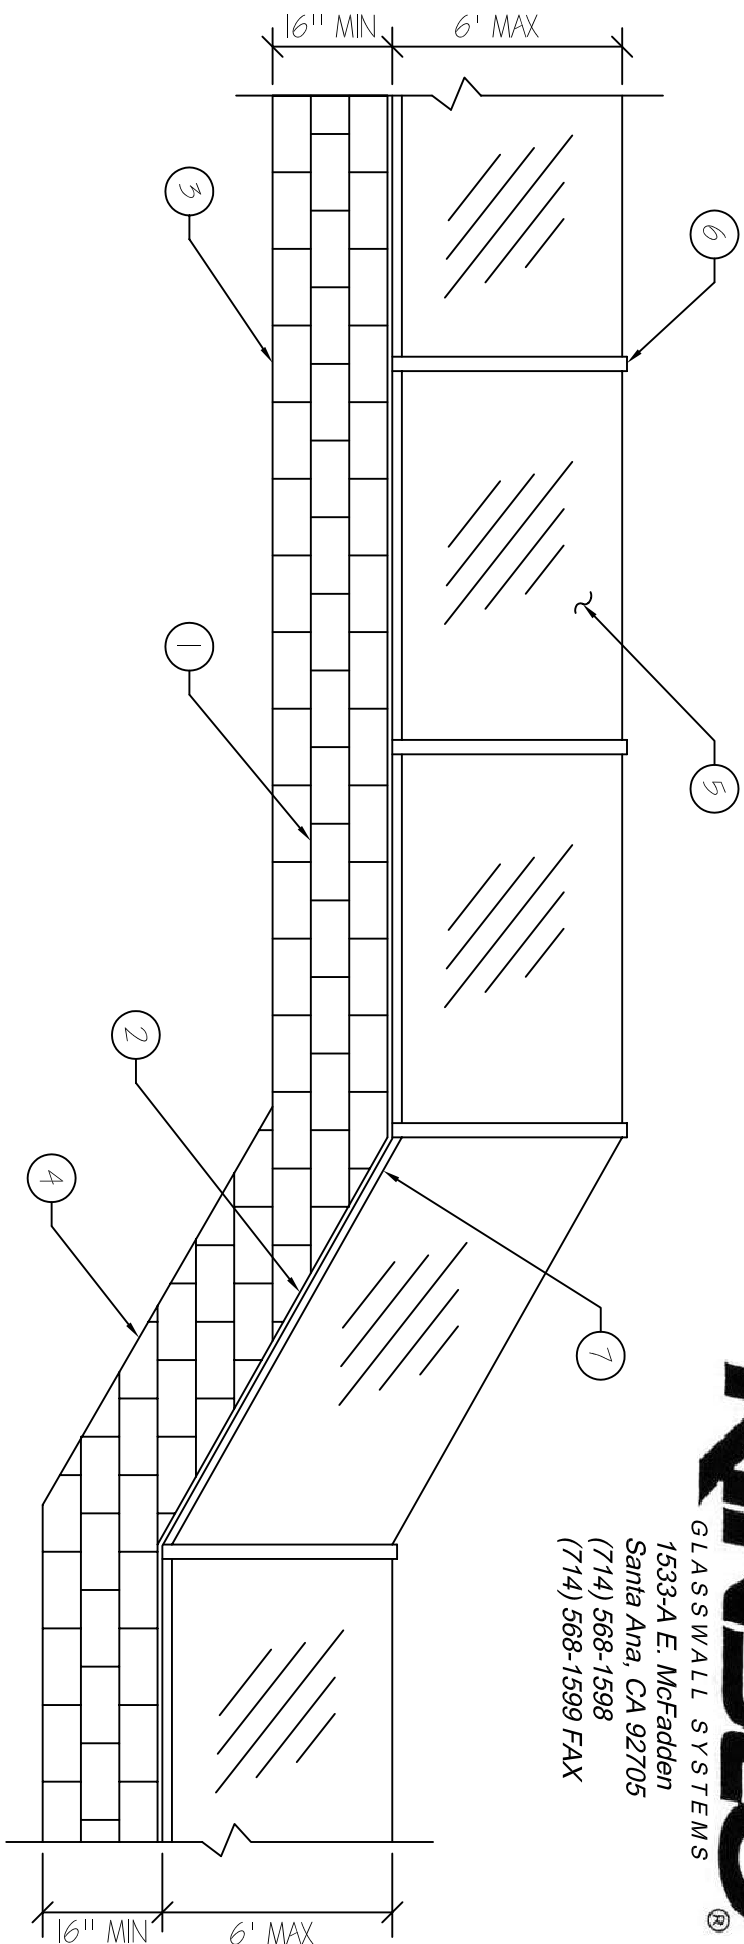

LEGEND

1. BLOCK WALL
2. BEVELLED MORTAR CAP
3. FINISH GRADE
4. 2:1 SLOPE MAX. HEIGHTS & LOCATIONS VARY- REFER TO CIVIL ENGINEERS PLANS.

- NOTES:
- \* REFER TO STRUCTURAL AND CIVIL ENGINEERS PLANS FOR SIZE AND REINFORCING REQUIREMENTS.

SECTION VIEW

NT5

5. 1/ 4" OR 3/ 8" CLEAR TEMPERED GLASS VIEW PANELS, INSTALLED APPROXIMATELY 6' O.C.
6. 2" X 2" 6063-T5 ALUMINUM MILLIONS - SEE KINSLO SPECIFICATIONS FOR SPACING.
7. 1-1/ 2" X 1-1/ 4" 6063-T5 ALUMINUM CHANNEL SILL BY KINSLO.