

KINSLO®


GLASSWALL SYSTEMS

1533-A E. McFadden

Santa Ana, CA 92705

(714) 568-1598

(714) 568-1599 FAX

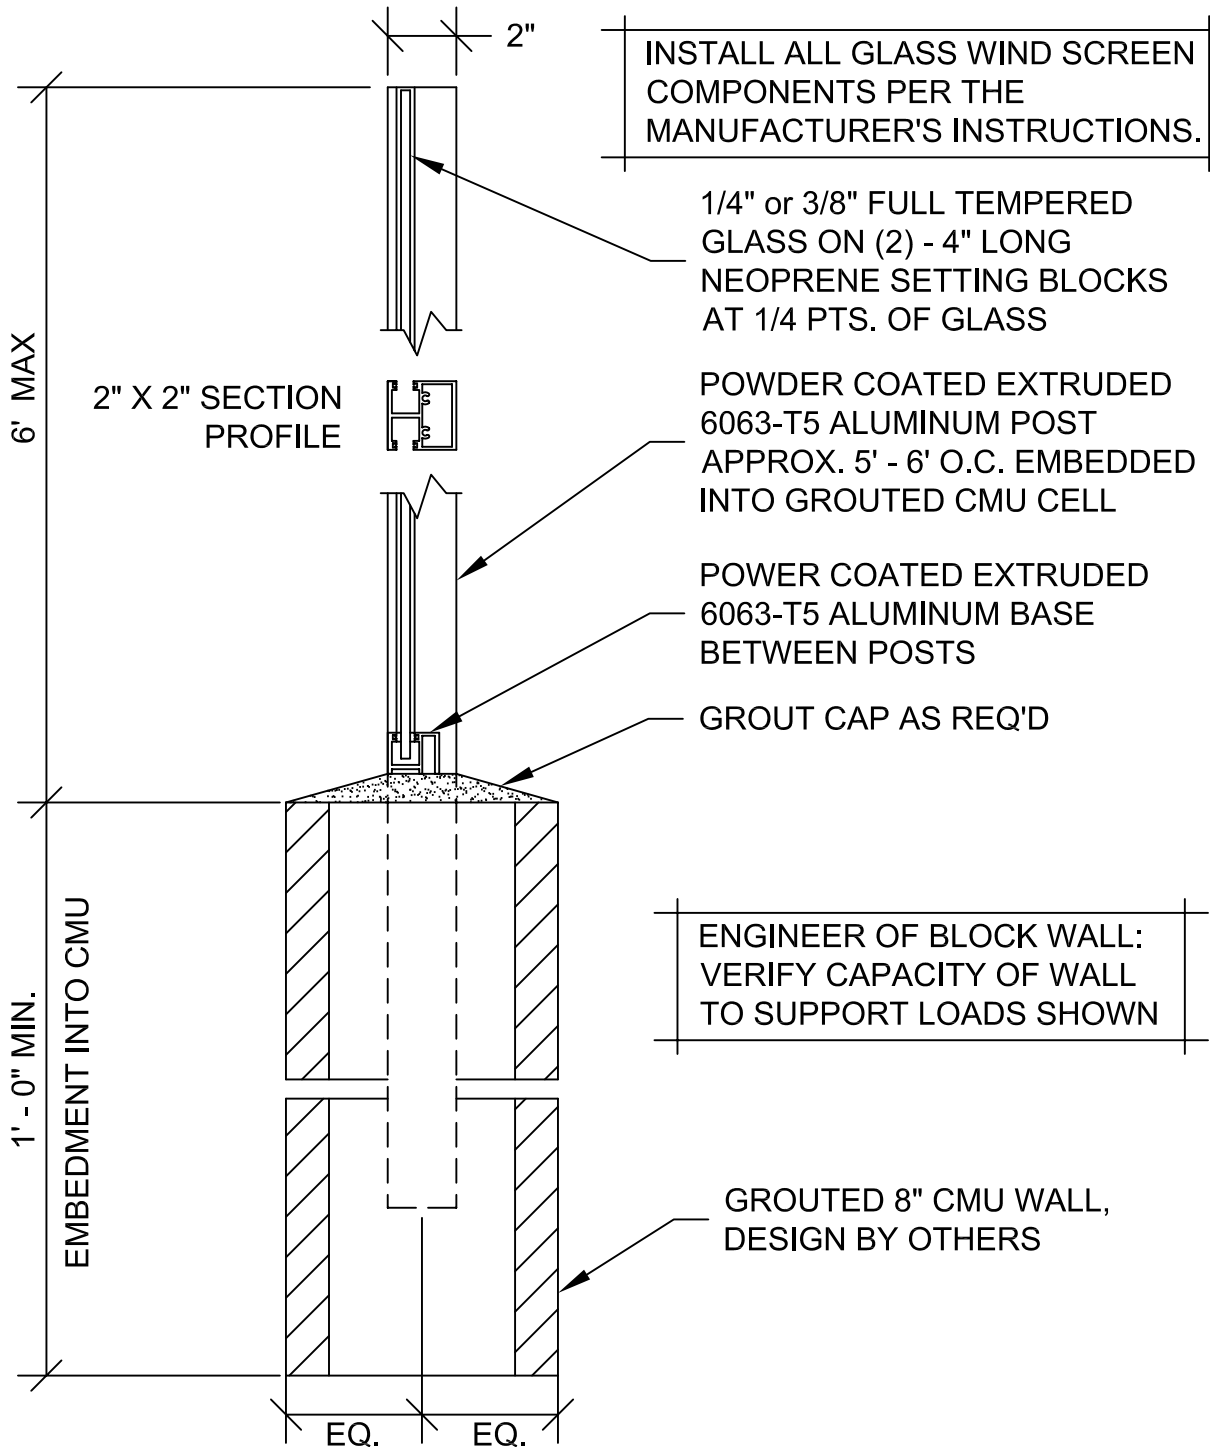

GLASSWALL SERIES