


KINSLO[®]

GLASSWALL SYSTEMS

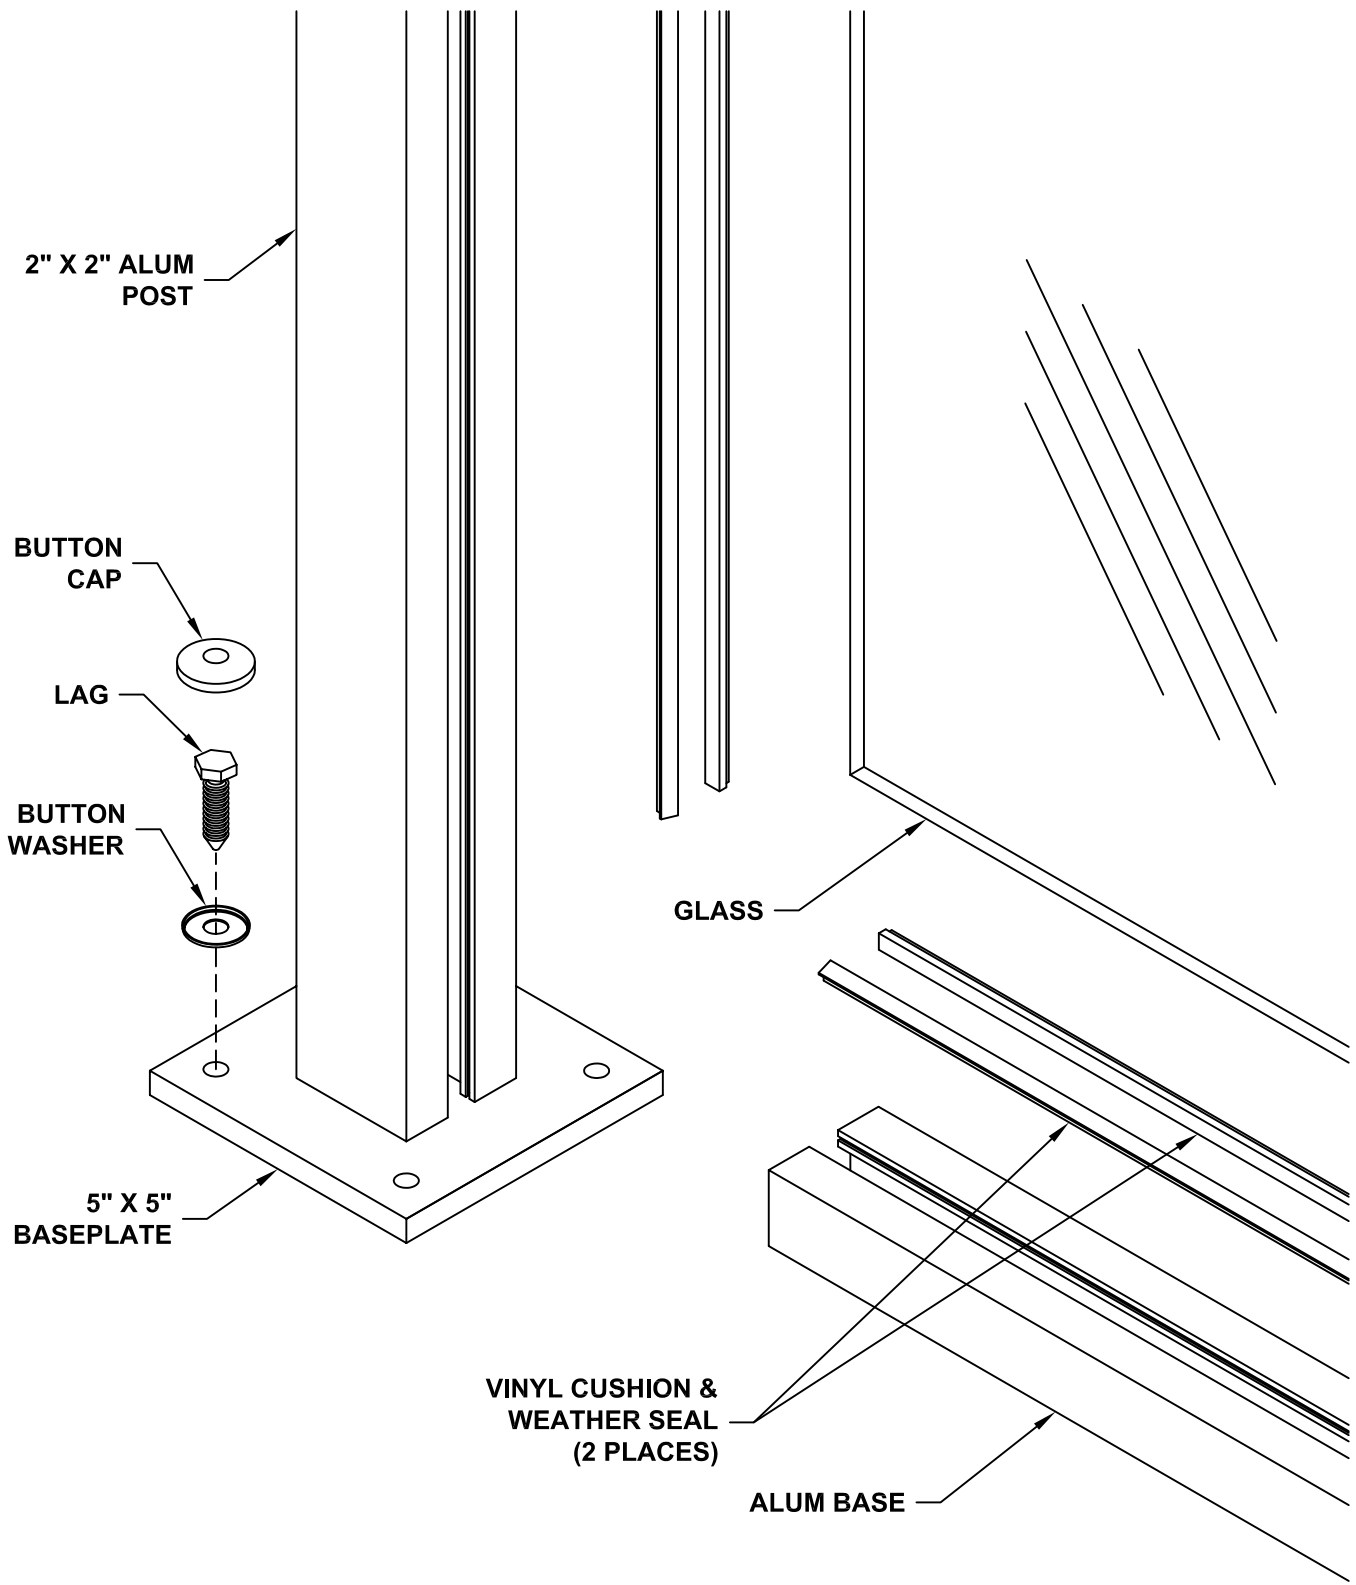

GLASS HANDRAIL SERIES - DETAIL 2