


KINSLO[®]

GLASSWALL SYSTEMS

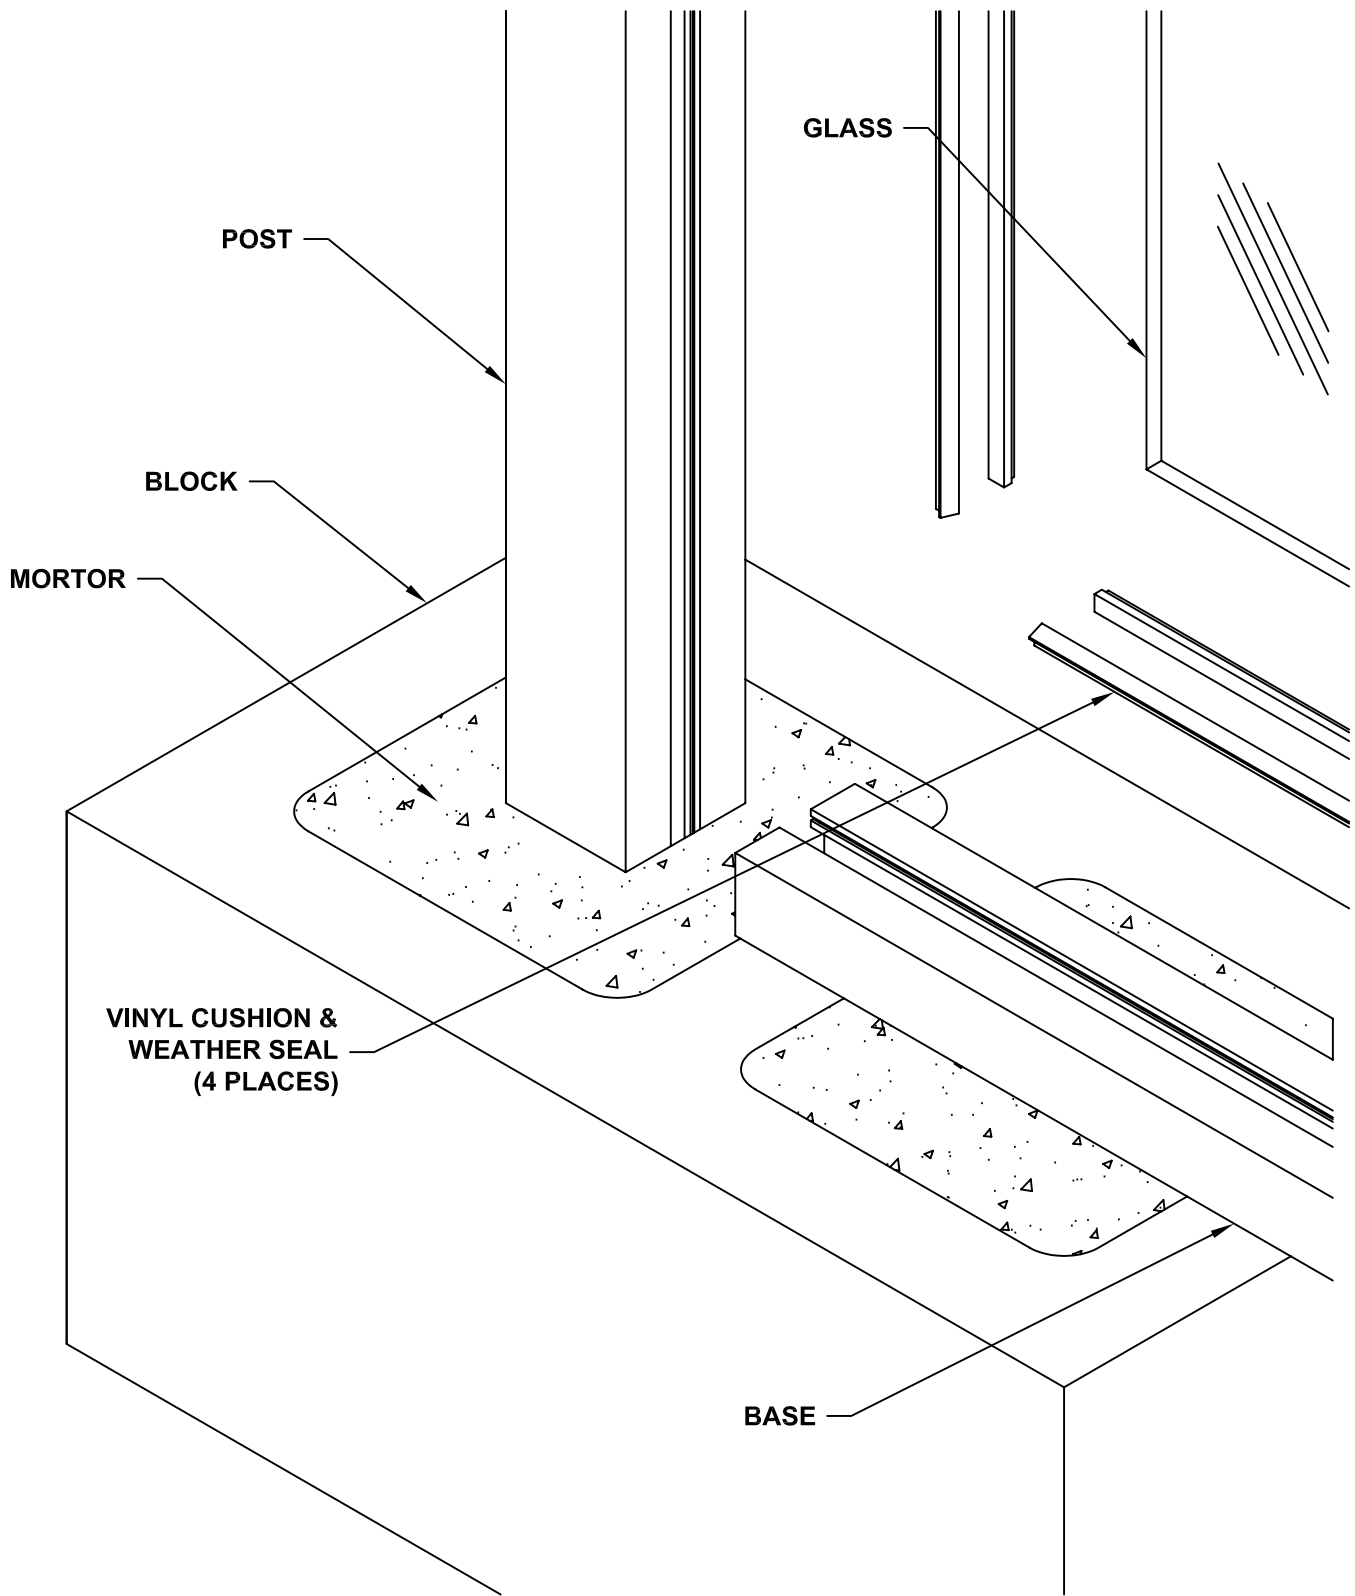

HEAVY GLASS SOUND WALL - DETAIL 2